

~~GEN. L~~

~~182~~

Midship Section
& Profile

2.

"Edgewater"

S/S "EDGEWATER"



"Chester"

& "CHESTER"

blo Rpt No 596

005849-005860-0063







© 2021

Lloyd's Register
Foundation

005849-005860-0063

© 2021

Lloyd's Register
Foundation

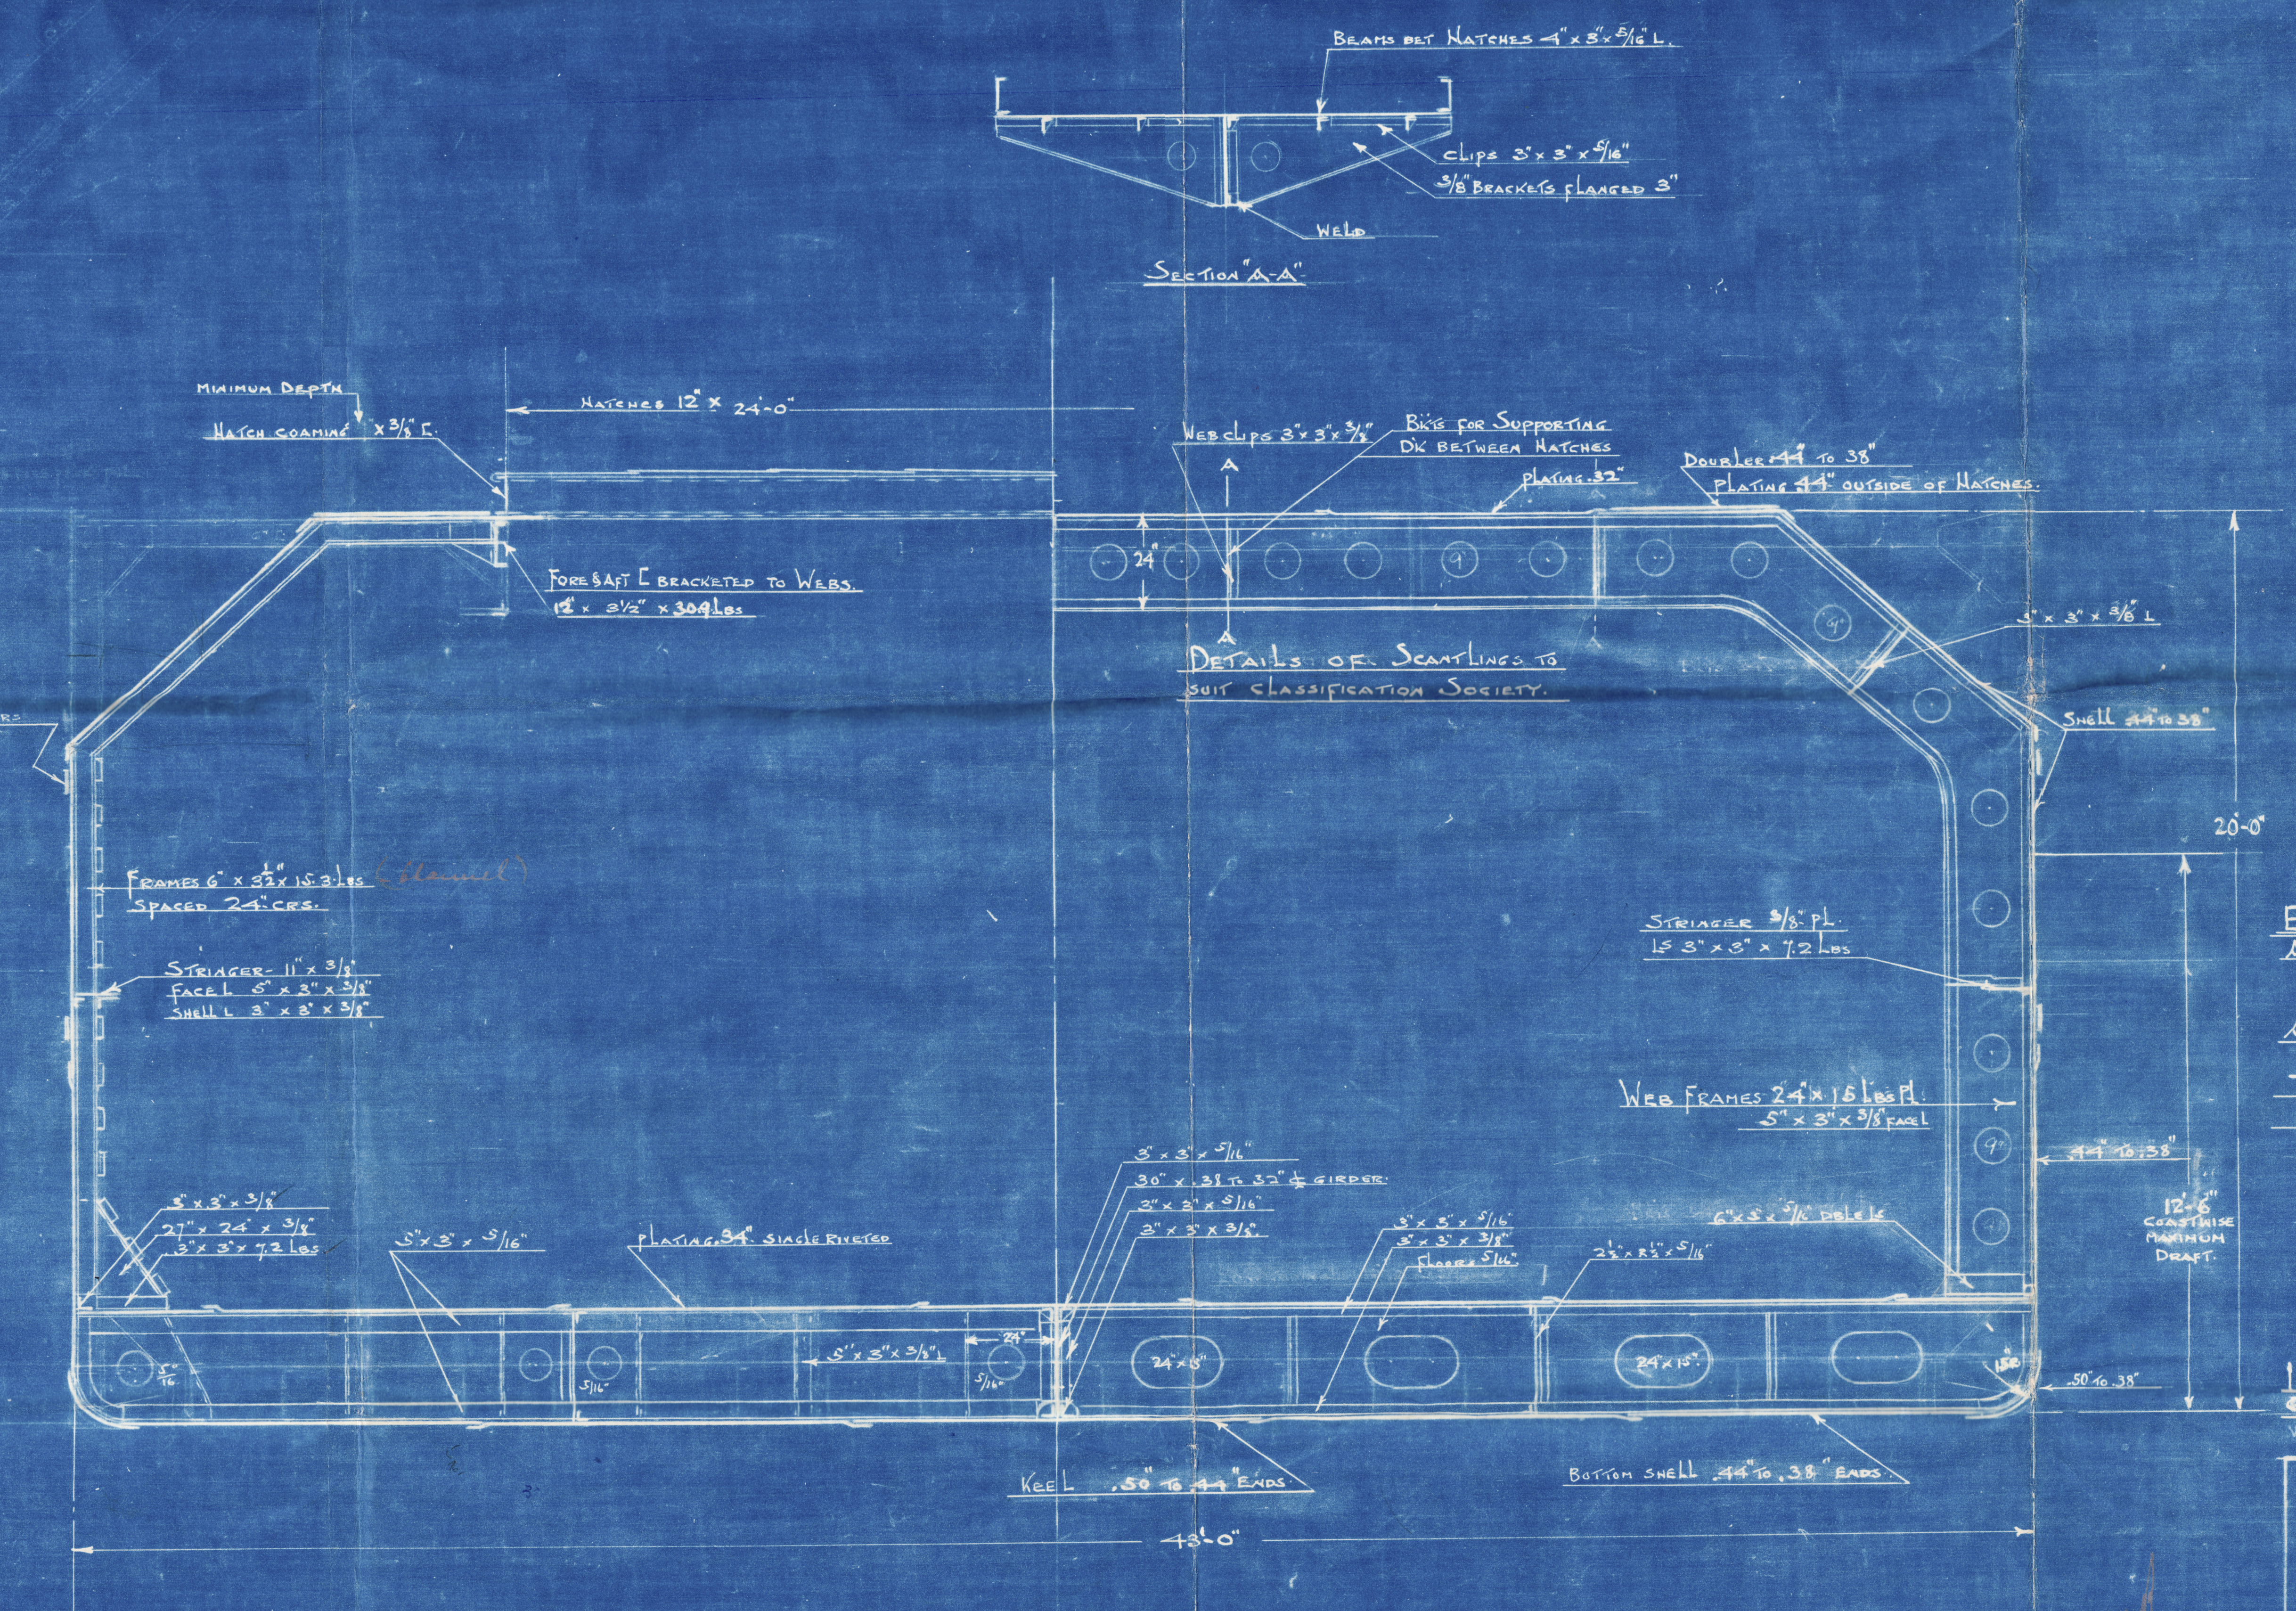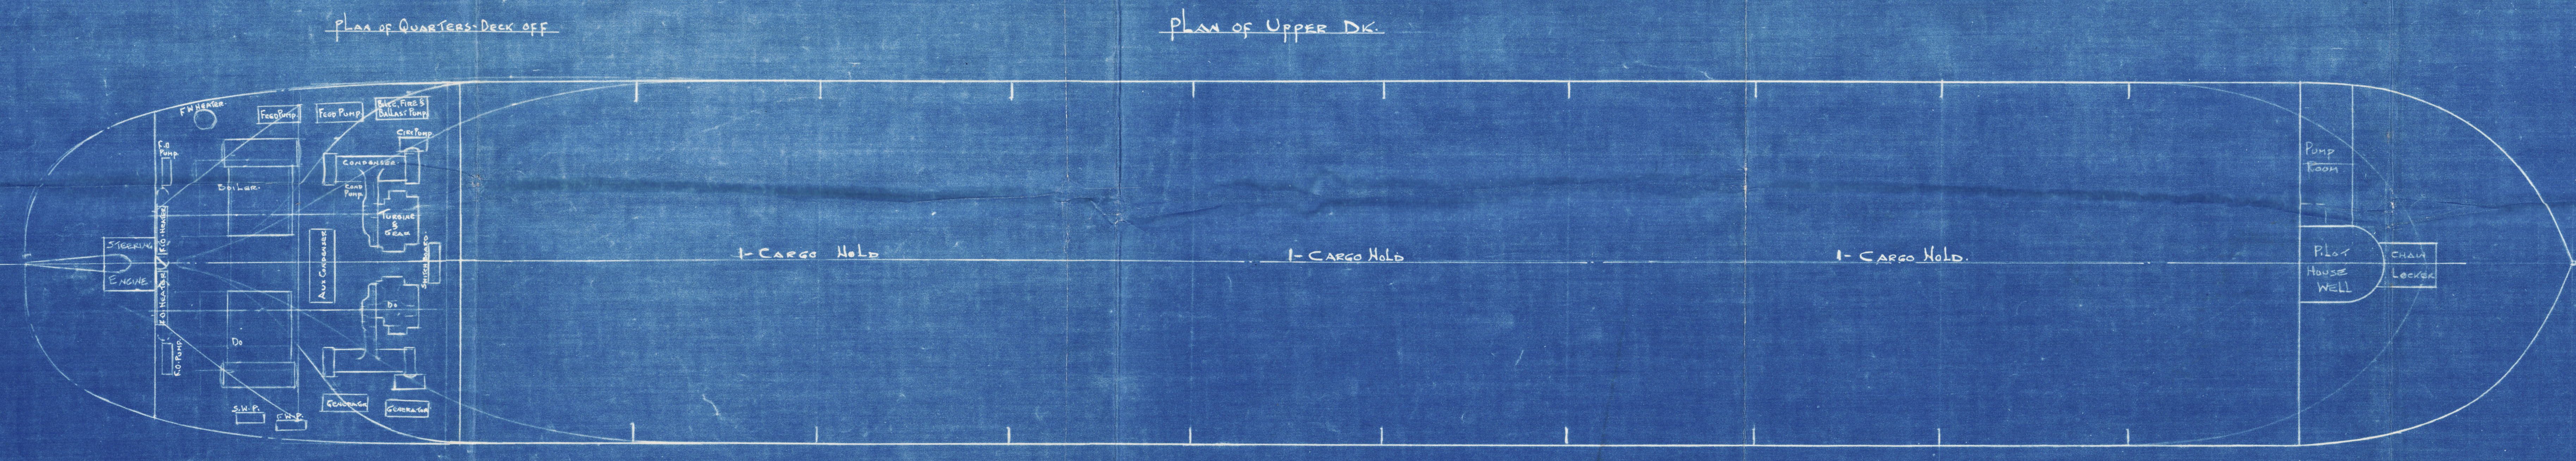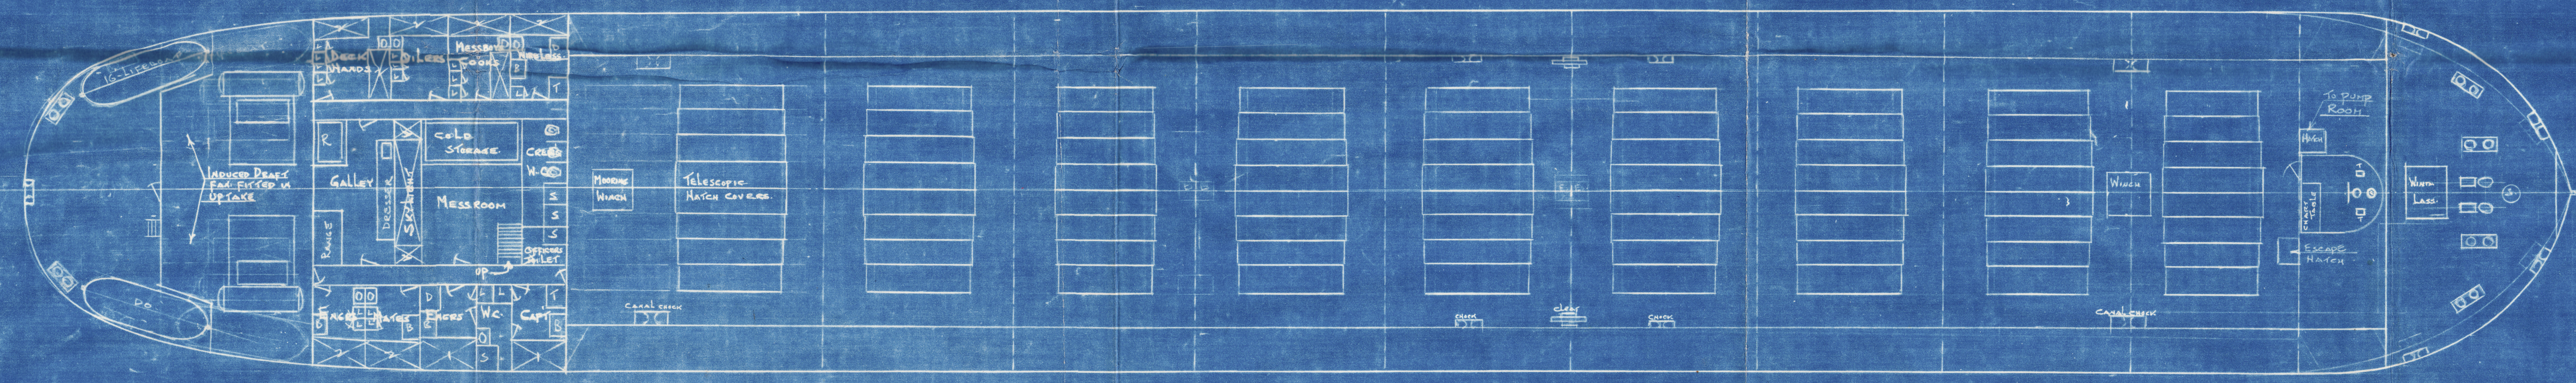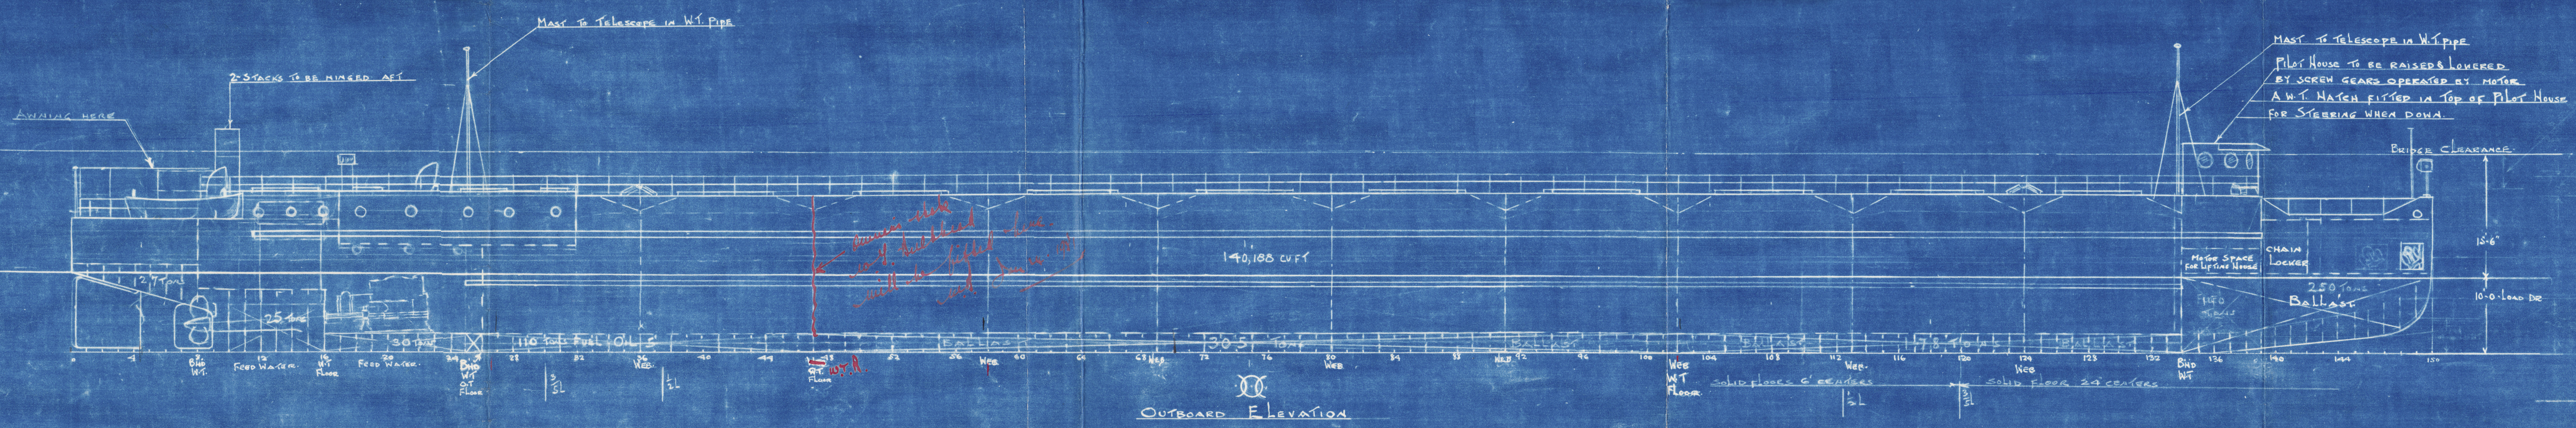

EQUIPMENT

ANCHORS	1-4000 lbs Bower
ANCHOR CHAIN	1-3500' STEEL
TOWLINES	1-350' 3/4" 35 S.Wire
HAWSERS	2-20' 6" Manila or 2 1/2" S.Wire
	2-20' 1 1/2" S.Wire

100-A-1 WITH FREEBOARD FOR SERVICE
 300' x 24' x 20' 10"

MIDSHIP SECTION & PROFILE
 TWIN SCREW CANAL SHIP
 HENRY J. GIELOW, INC.
 NAVAL ARCHITECTS & ENGINEERS
 25 W. 43rd St. N.Y. CITY
 SCALE 1/8" = 1'-0"




S/S "Cheater" 277
Cleveland Rpt. 597

longitudinal Section
Tank Top + Keel Plan

10.

S.S. "Edgewater" 276
Cbr. Rpt. 596


DS24

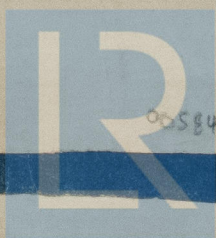

© 2021

005849-005860-0061

Lloyd's Register
Foundation

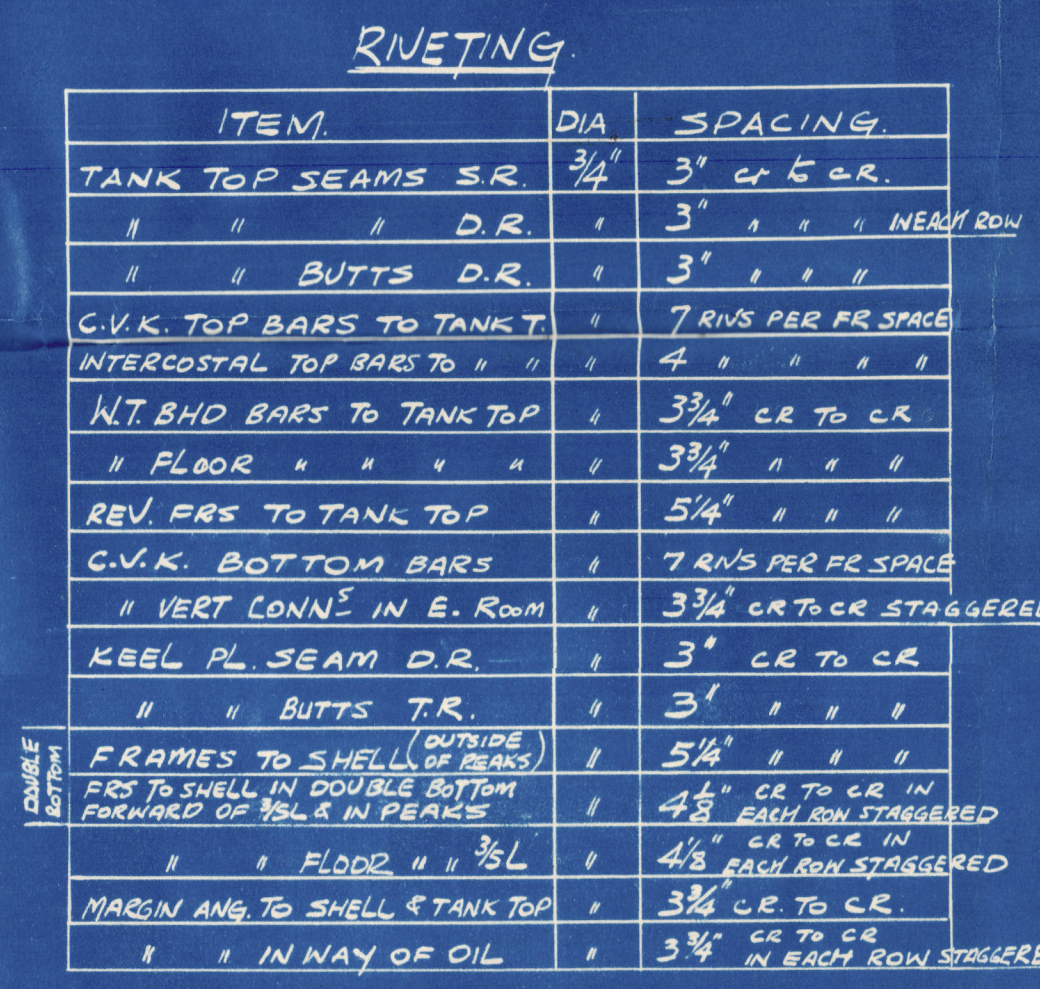
[illegible]
$$DIS^T \neq 101$$

LONGITUDINAL SECTION
TANK TOP & KEEL PLAN

GREAT LAKES ENGINEERING WORKS

DRAWN BY <u>J.S.</u>	<u>RIVER ROUGE MICH</u>	CHECKED BY
	<u>HULL DEPT.</u>	
TRACED BY	SCALE 3" = 1' FOOT	DATE

s/s "Chester"
Cleveland Rpt. 597

SS "Edgewater" 
Cler. Rpt 596

Propeller Street.


52



© 2021

Lloyd's Register
Foundation

005849-005860-0059

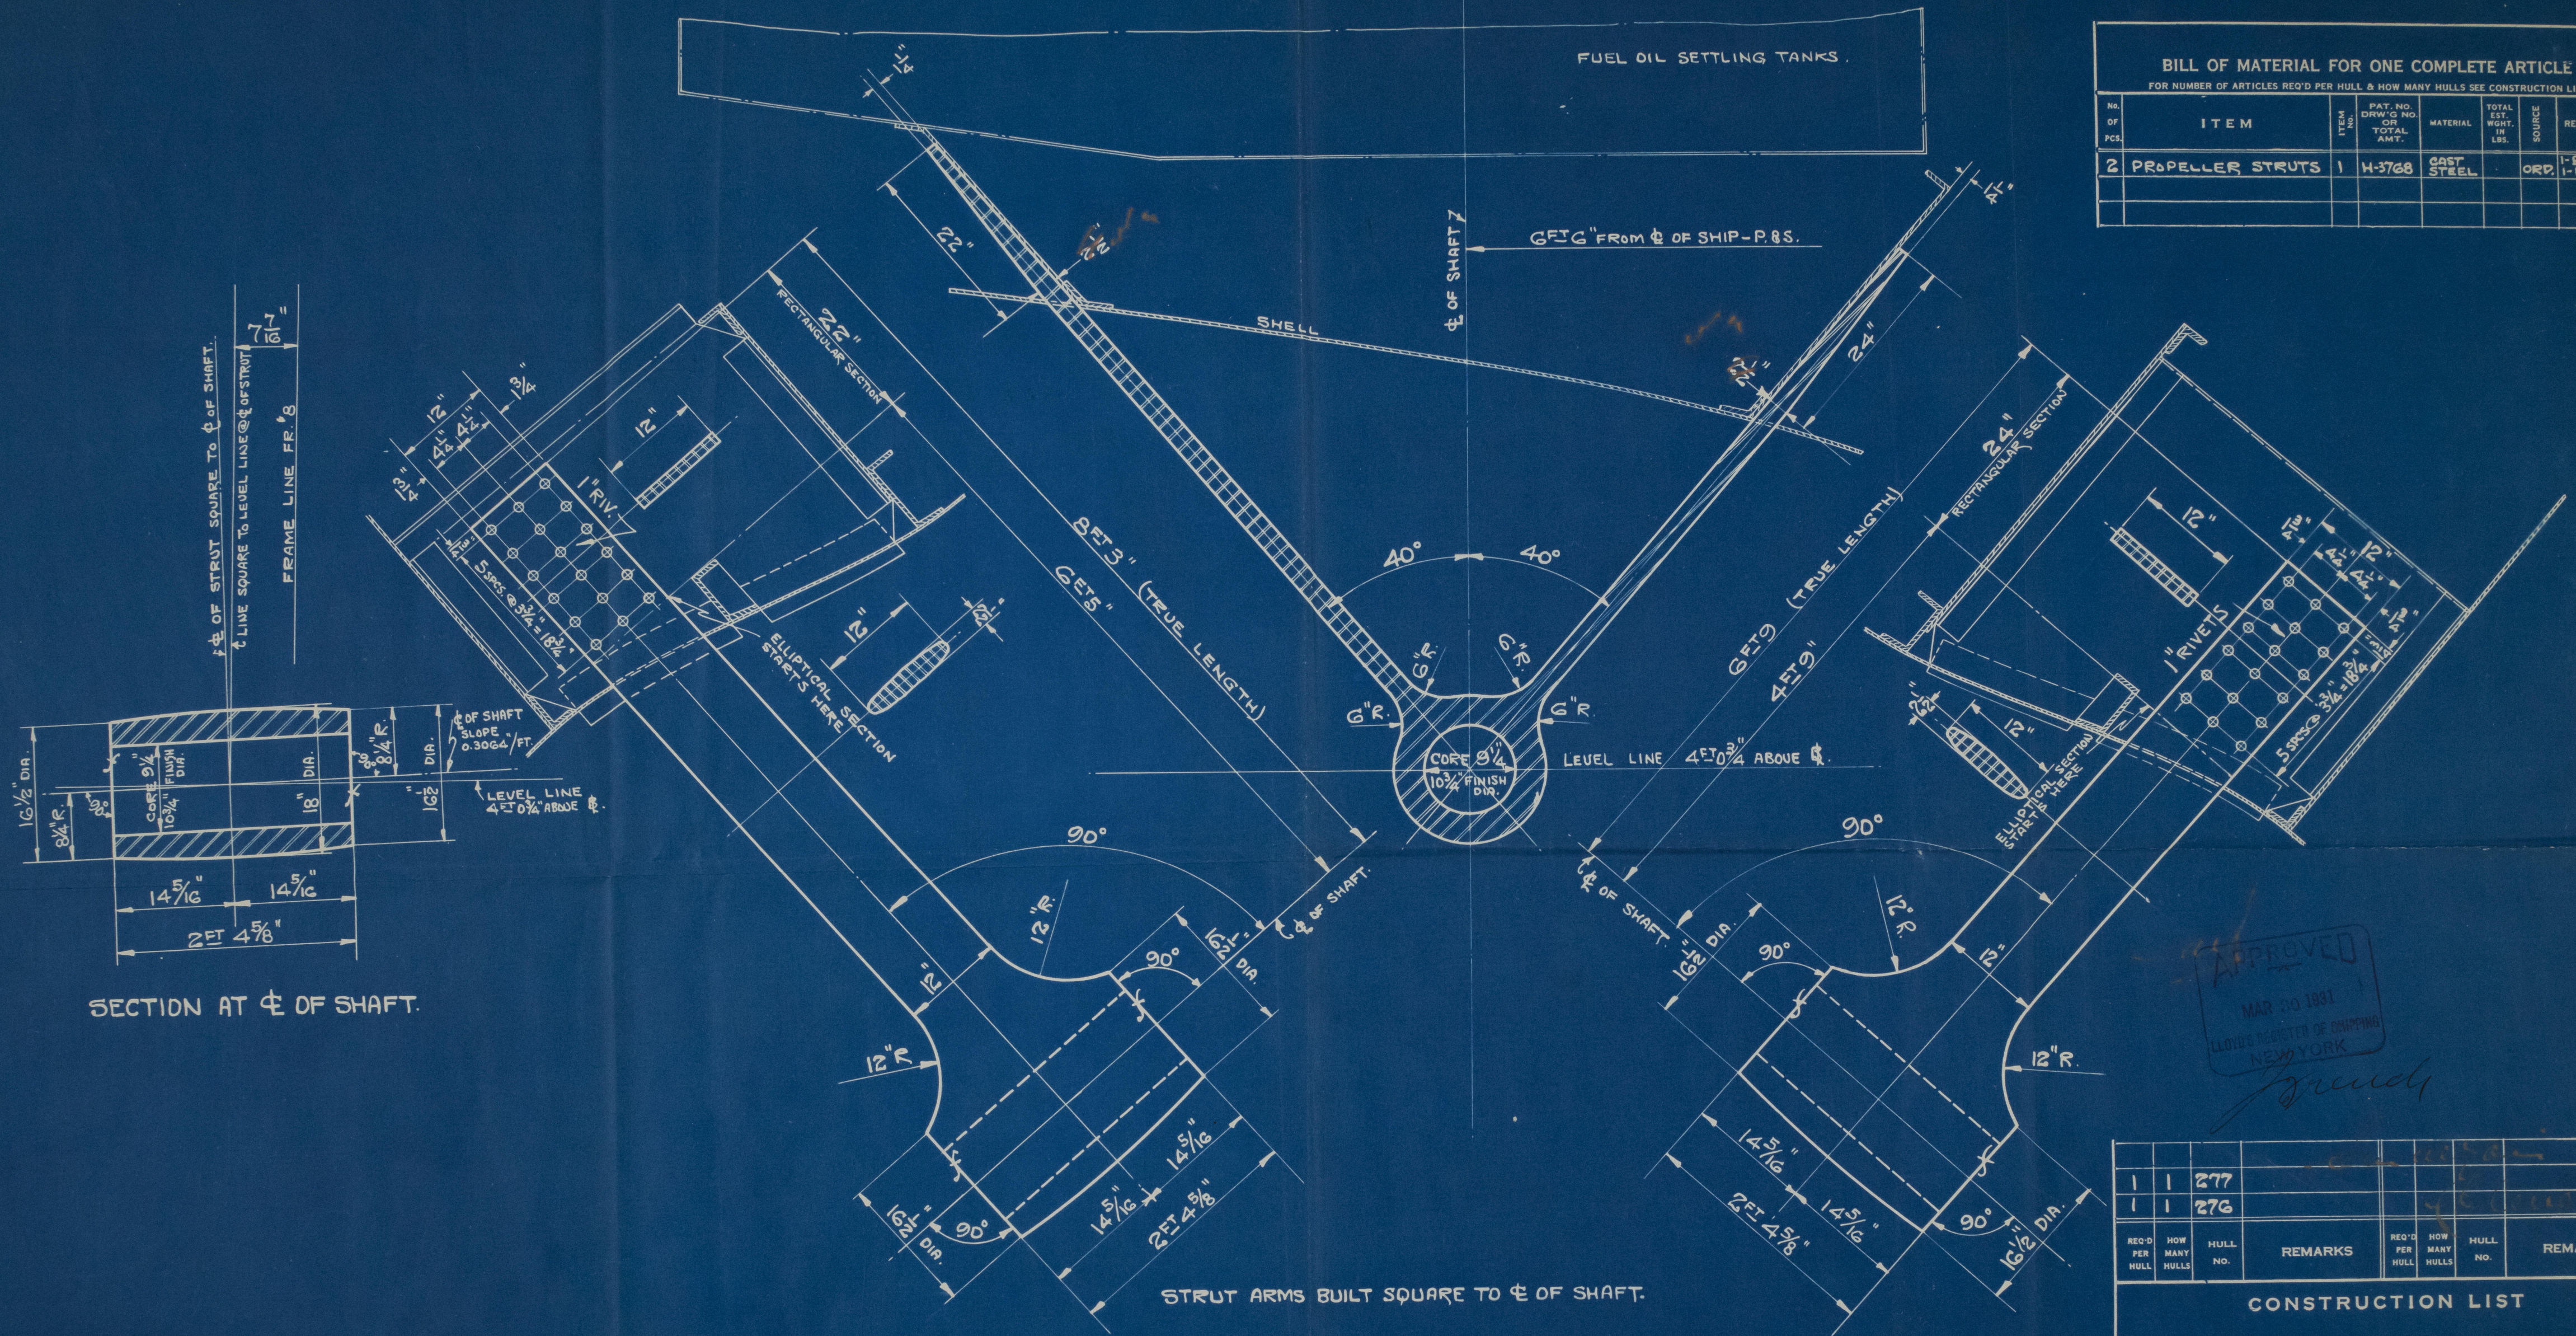

BILL OF MATERIAL FOR ONE COMPLETE ARTICLE						
FOR NUMBER OF ARTICLES REQ'D PER HULL & HOW MANY HULLS SEE CONSTRUCTION LIST						
NO. OF PCS.	ITEM	ITEM NO.	PAT. NO. OR TOTAL AMT.	MATERIAL	TOTAL EST. WGT. IN LBS.	SOURCE
2	PROPELLER STRUTS	1	H-3768	CAST STEEL		ORP.
						1-STBD. 1-PORT.

APPROVED
MAR 20 1931
BUREAU OF SHIPING
NEW YORK

1	1	277					
1	1	276					
REQ'D PER HULL	HOW MANY HULLS	HULL NO.	REMARKS	REQ'D PER HULL	HOW MANY HULLS	HULL NO.	REMARKS
CONSTRUCTION LIST							

DISTRIBUTION No 130

PROPELLER STRUT

Great Lakes Engineering Works


RIVER ROUGE, MICH.
HULL DEPT.
CHECKED BY
DATE MAR. 28-1931

NOTE :- STBD. SIDE SHOWN.

125

331

S/s "Chester"
Cleveland Rpt. 597

SS "Edgewater" 
Cln. Rpt. 596

Stem Frame

19
/




© 2021

Lloyd's Register
Foundation

005849-005860-0058

BILL OF MATERIAL FOR ONE COMPLETE ARTICLE						
FOR NUMBER OF ARTICLES REQ'D PER HULL & HOW MANY HULLS SEE CONSTRUCTION LIST						
NO. OF PCL	ITEM	QTY.	PAT. NO. OR IN. NO. TOTAL AMT.	MATERIAL	TOTAL EST. WT. IN LBS.	REMARKS
1	STERN FRAME	1	H-3761	STEEL	ORD.	

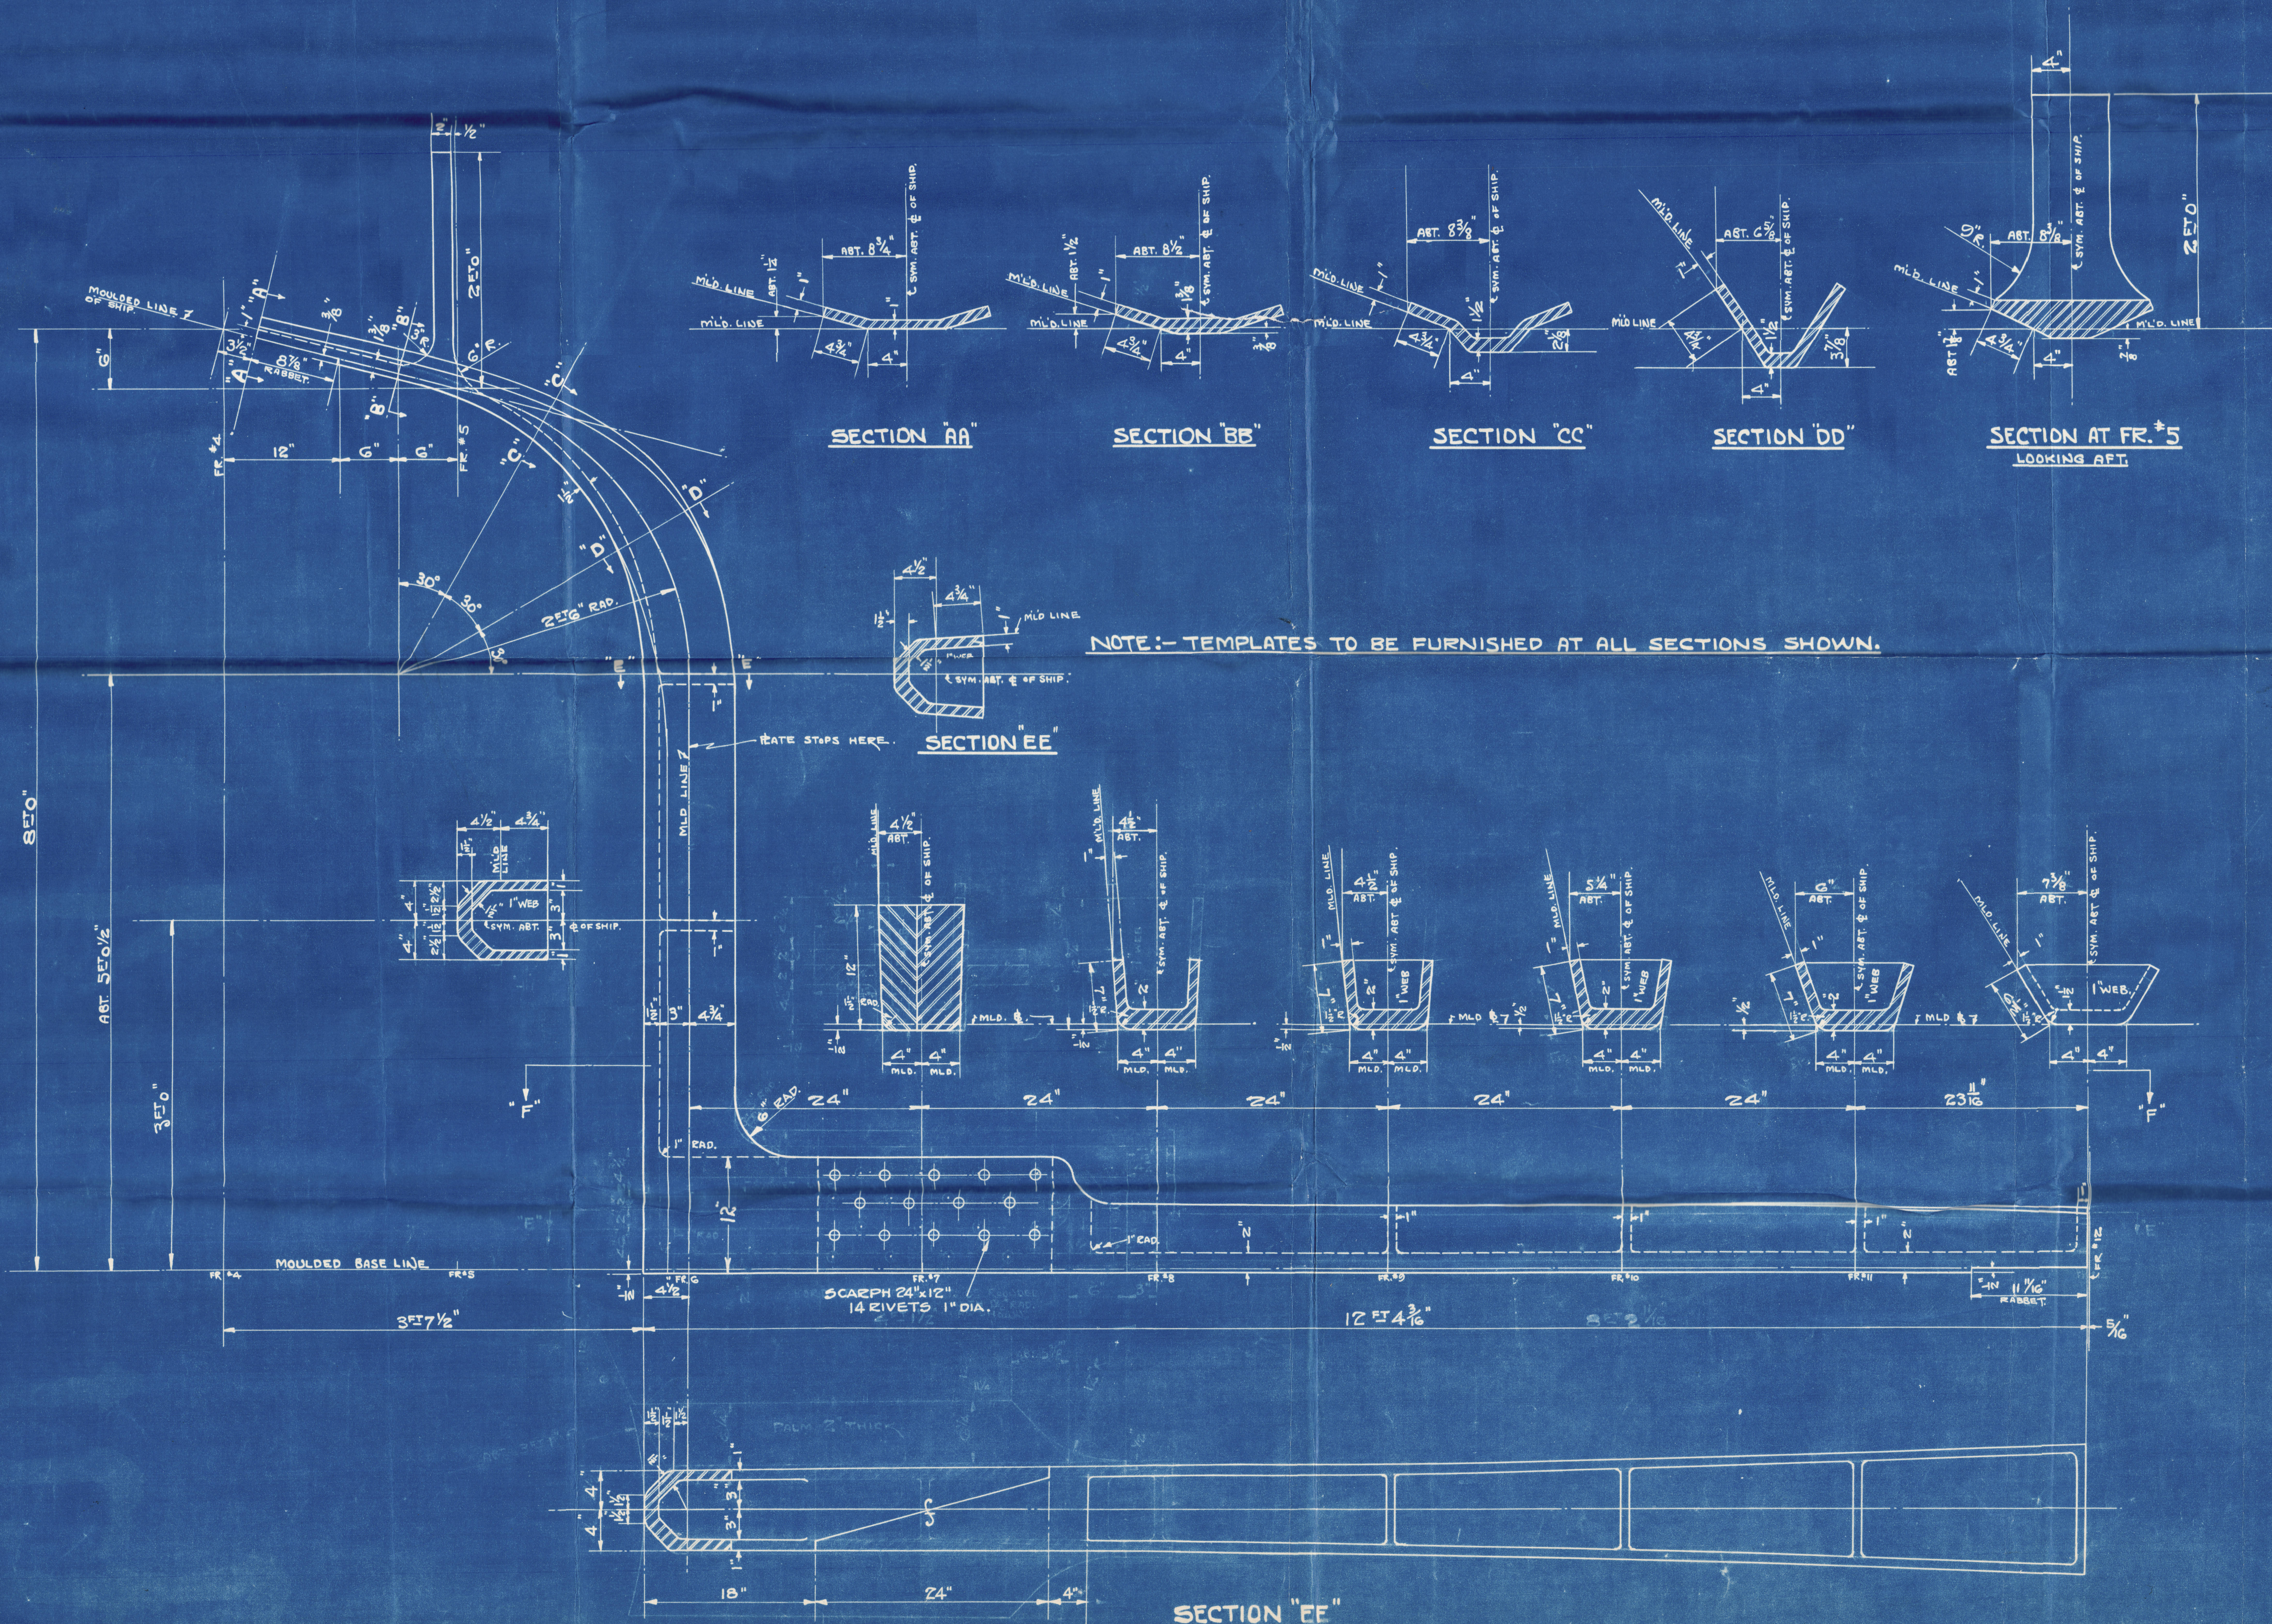

APPROVED
FEB 20 1931
LLOYD'S REGISTER OF SHIPBUILDERS
NEW YORK

NO.	QTY.	REMARKS	NO.	QTY.	REMARKS
1	277				
1	276				

DISTRIBUTION No 120.


STERN FRAME

Great Lakes Engineering Works

RIVER ROUGE, MICH.

DRAWN BY *K. J. J.* HULL DEPT. *11/2* CHECKED BY *11/2* DATE FEB-10-1931

S/S "Chester"
Cleveland Rpt. 597

SS "Edgewater" 
Clr. Rpt. 596

Rudder Frame

HL



© 2021

Lloyd's Register
Foundation

